
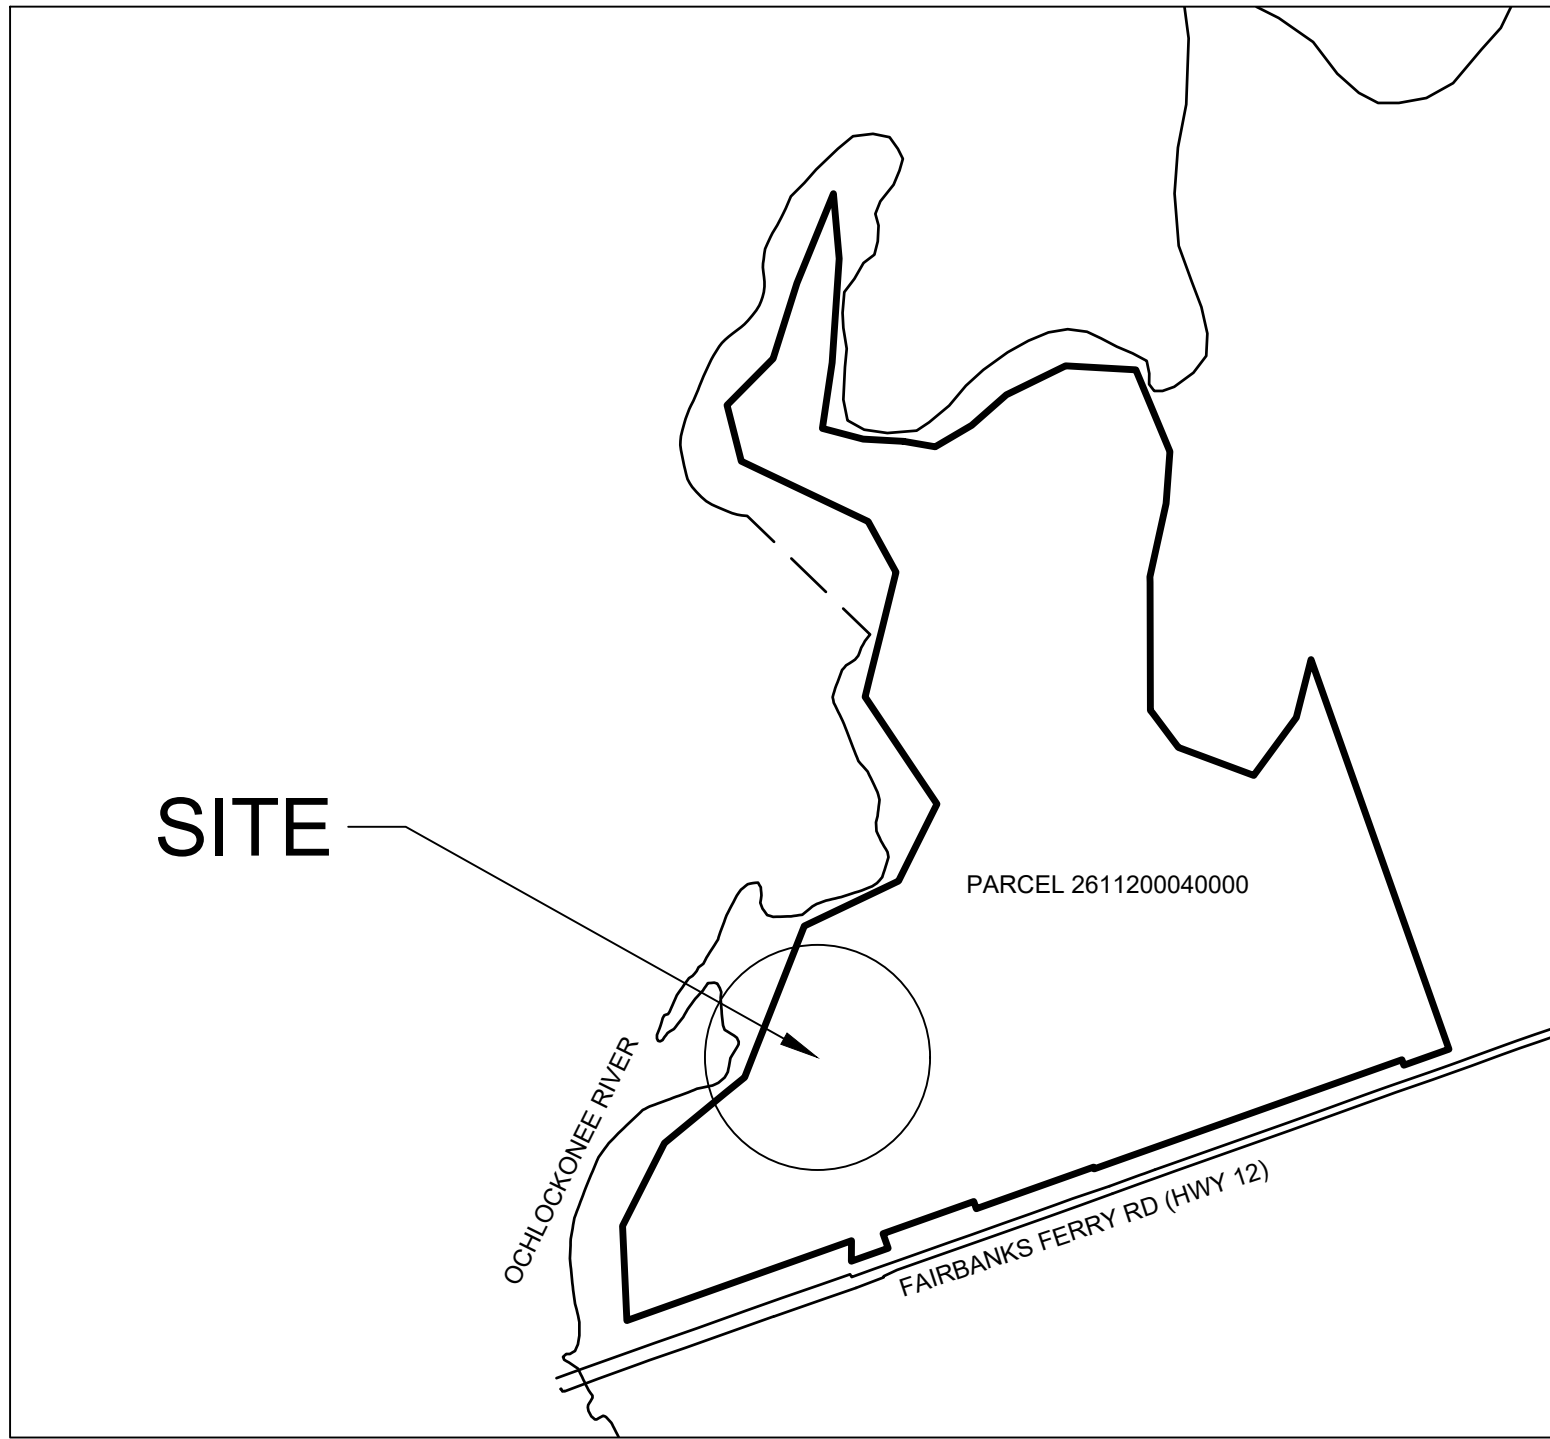


 


1 LOCATION MAP  
1" = 500'

SITE NOTES

- PARCEL LIES IN FLOODZONE AE. BASE FLOOD ELEVATION IS 115.0'
- ALL TREES WITHIN THE FLOODPLAIN ARE PROTECTED AND CANNOT BE REMOVED WITHOUT APPROVAL FROM LEON COUNTY DSEM

BUILDING SETBACKS (REQUIRED)

FRONT - 30 FEET  
SIDE - 20 FEET  
CORNER - 30 FEET  
REAR - 50 FEET

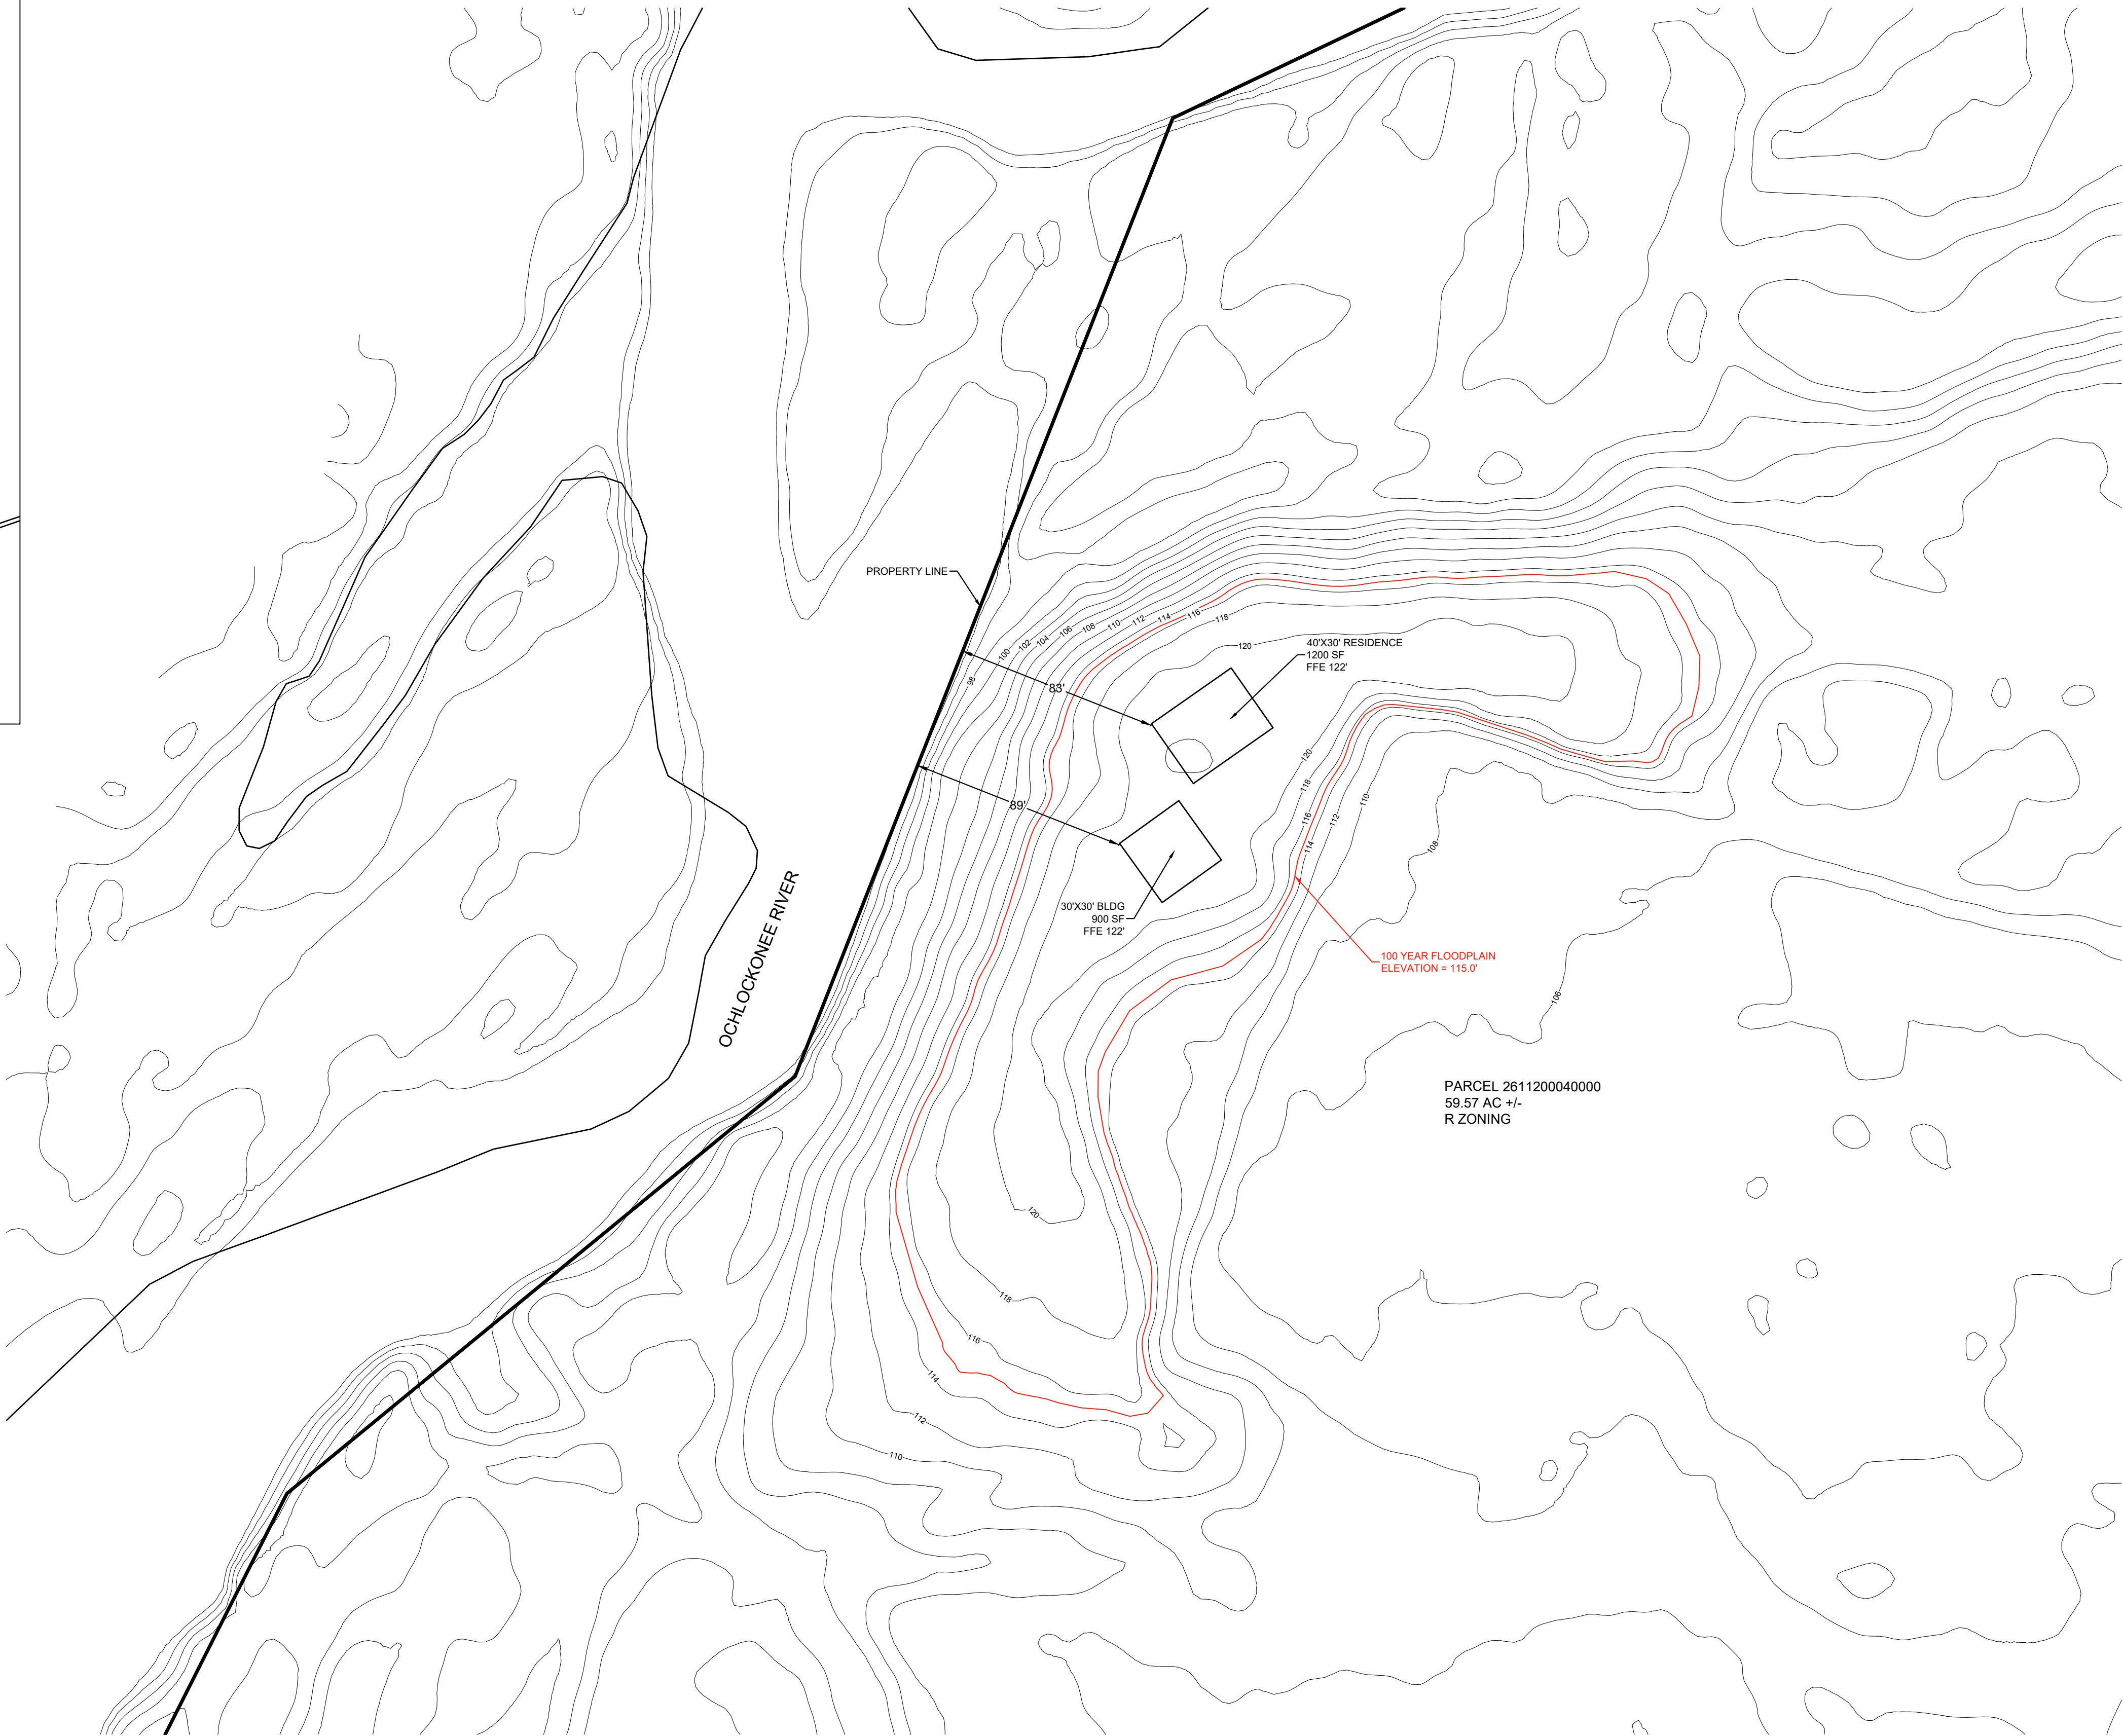

2145 DELTA BOULEVARD, SUITE 100  
TALLAHASSEE, FL 32303  
17320 P.C.B. PARKWAY, SUITE 111  
FORT MYERS BEACH, FL 32413  
(850) 988-5117  
LICENSE NO. 6745  
WWW.POOLE-ENG.COM



REVISED:


DATE: 01/20/26

SCALE: 1"=40'

DRAWN BY: JT

PROJECT:  
PARCEL 2611200040000

TITLE:  
SITE PLAN

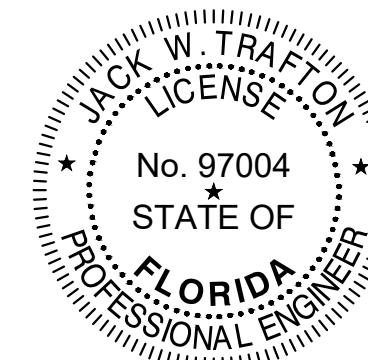

This item has been digitally signed and sealed by Jack W. Trafton on the date adjacent to the seal. Printed copies of this document are not considered signed and sealed and the signature must be verified on any electronic copies.

JOB NUMBER:  
26-125

SHEET NUMBER:  
1 OF 1