


THE UNDERSIGNED SURVEYOR HAS NOT BEEN PROVIDED A CURRENT TITLE OPINION OR ABSTRACT OF MATTERS AFFECTING TITLE OR BOUNDARY TO THE SUBJECT PROPERTY. IT IS POSSIBLE THERE ARE DEEDS OF RECORD, UNRECORDED DEEDS, EASEMENTS OR OTHER INSTRUMENTS WHICH COULD AFFECT THE BOUNDARIES.  
I HEREBY CERTIFY THAT THIS PLAT, TO THE BEST OF MY KNOWLEDGE AND BELIEF, ACCURATELY REPRESENTS LAND SURVEYED UNDER MY DIRECT SUPERVISION AND CONTROL.

*Larry W. Grogan*  
LARRY W. GROGAN  
GA. REG. No. 1649

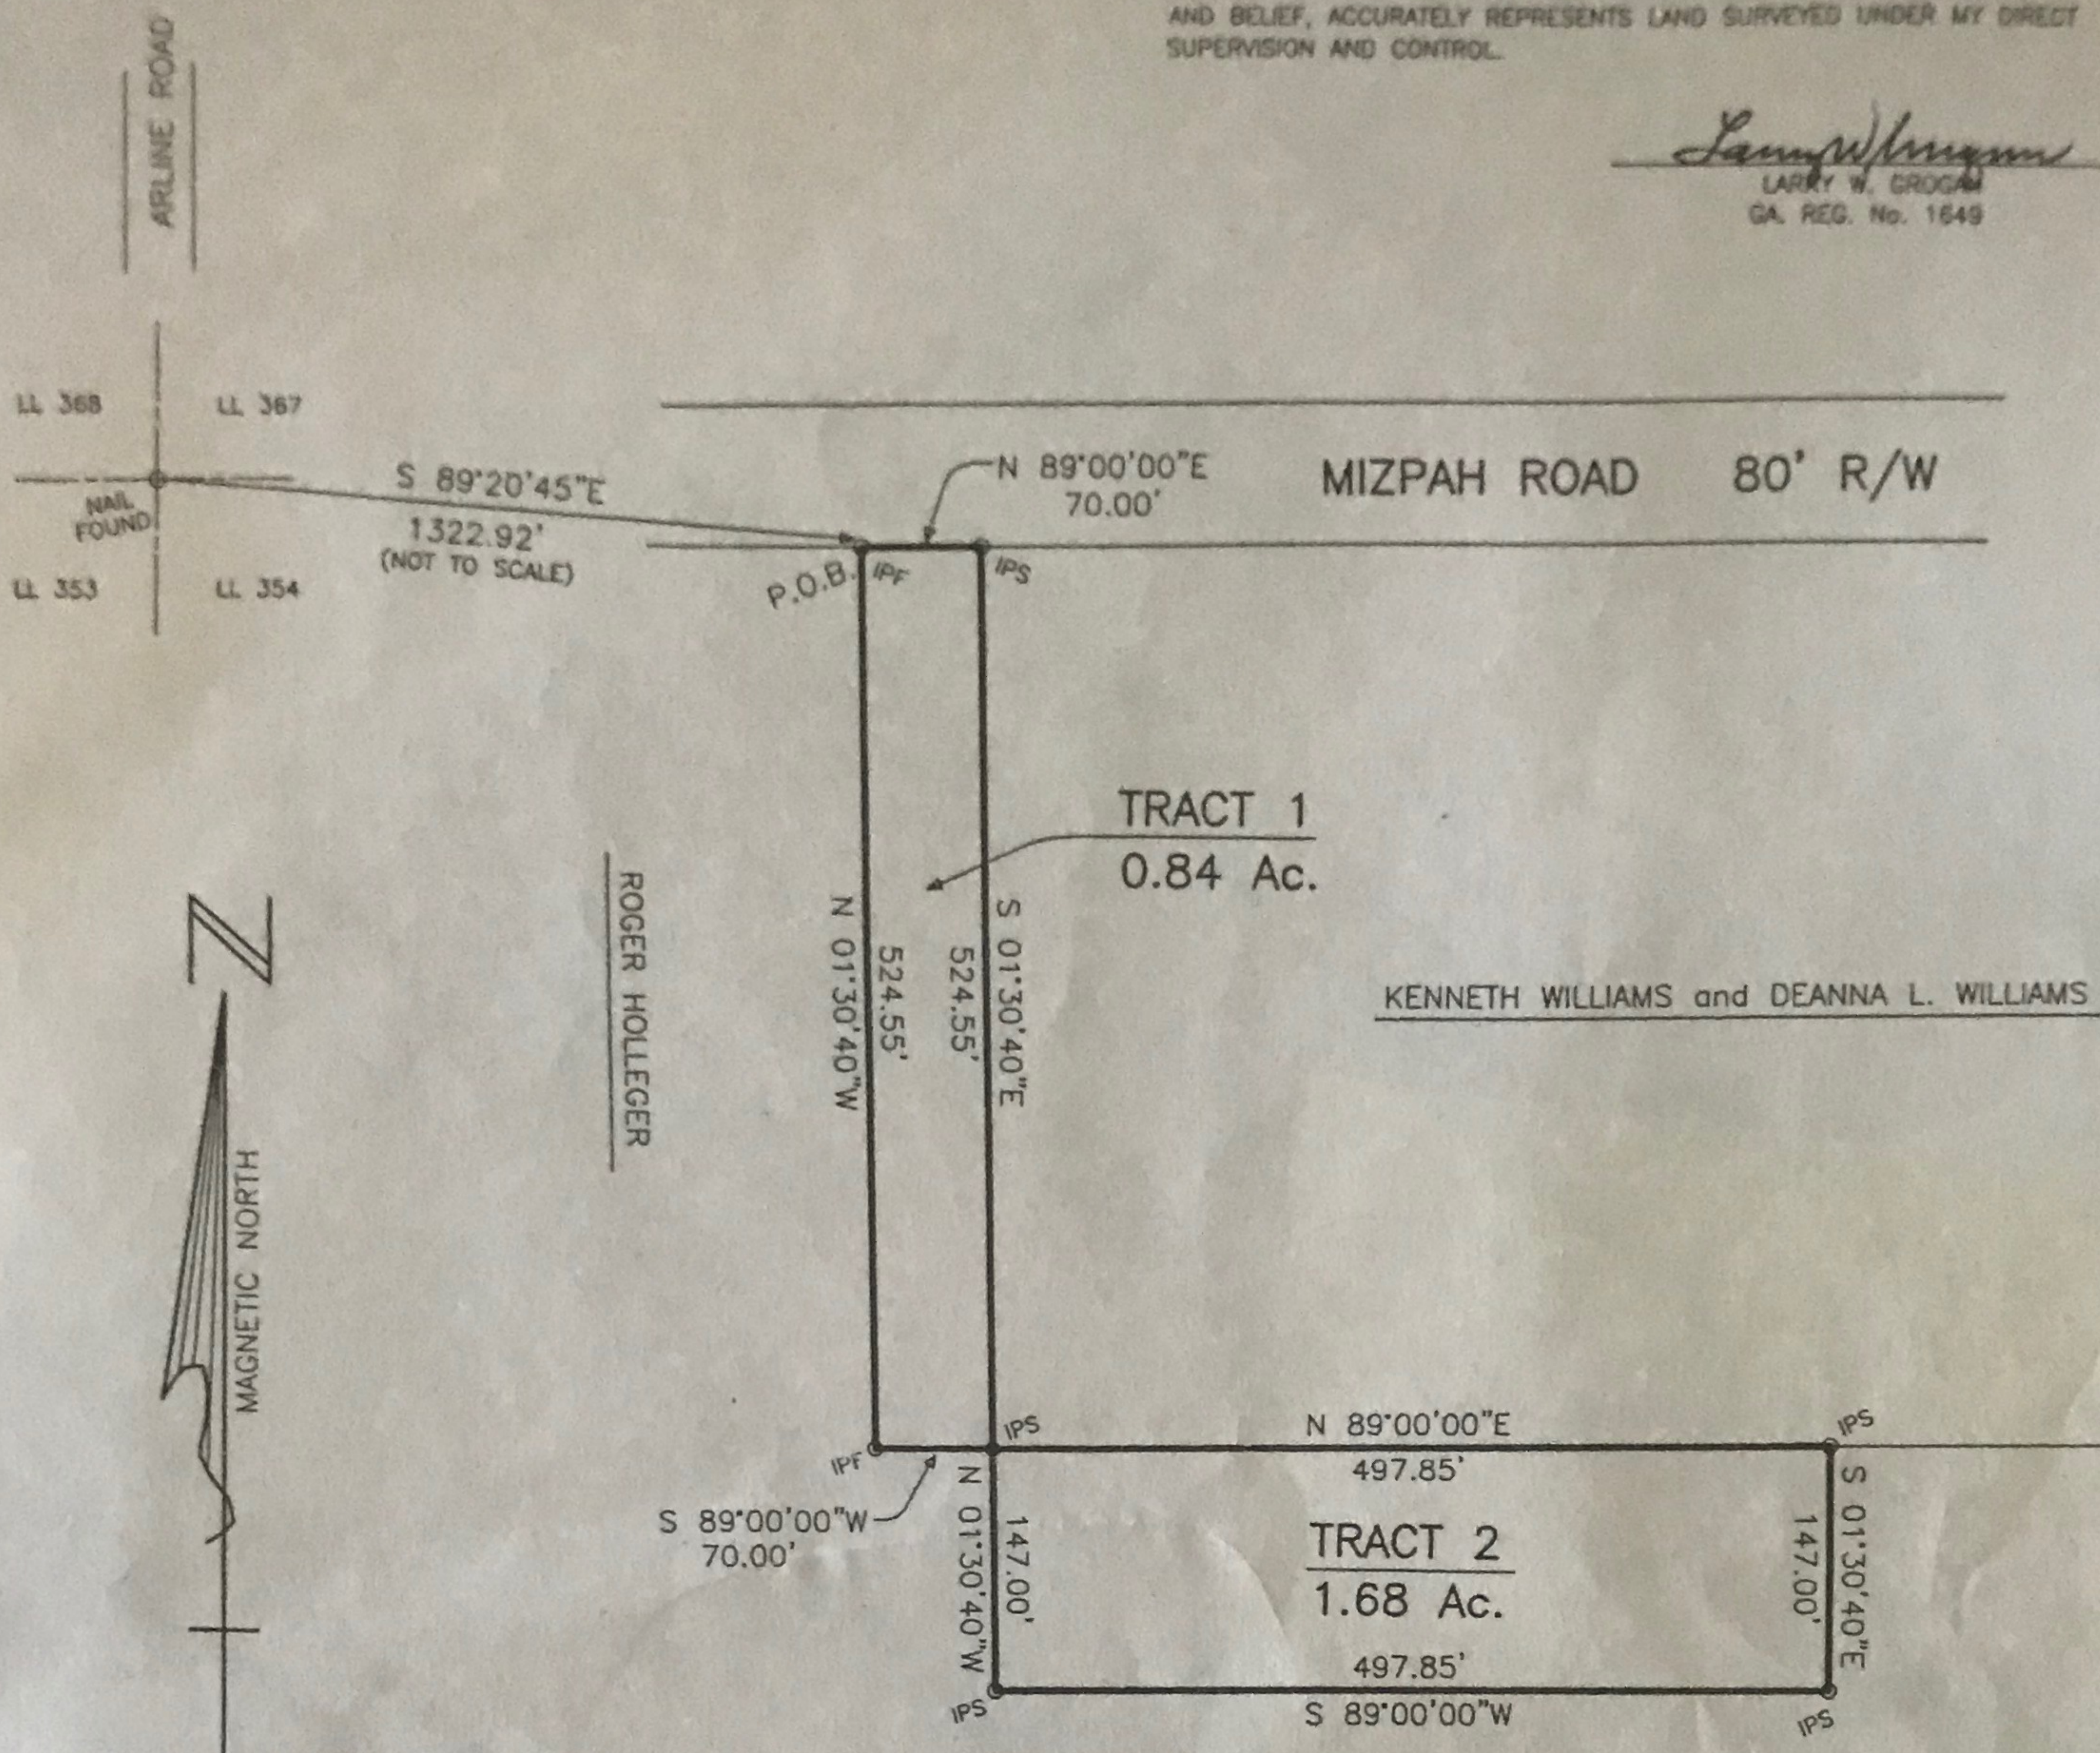


NOTES:

TRACT 1 IS TO BE COMBINED WITH ADJOINING PROPERTY OF ROGER HOLLEGER.

TRACT 2 IS TO BE COMBINED WITH ADJOINING PROPERTY OF KENNETH WILLIAMS and DEANNA WILLIAMS.

NOTE : THIS PLAT IS NOT VALID FOR ANY PURPOSE UNLESS IT BEARS THE LAND SURVEYOR'S ORIGINAL SIGNATURE OVER THE LAND SURVEYOR STAMP.

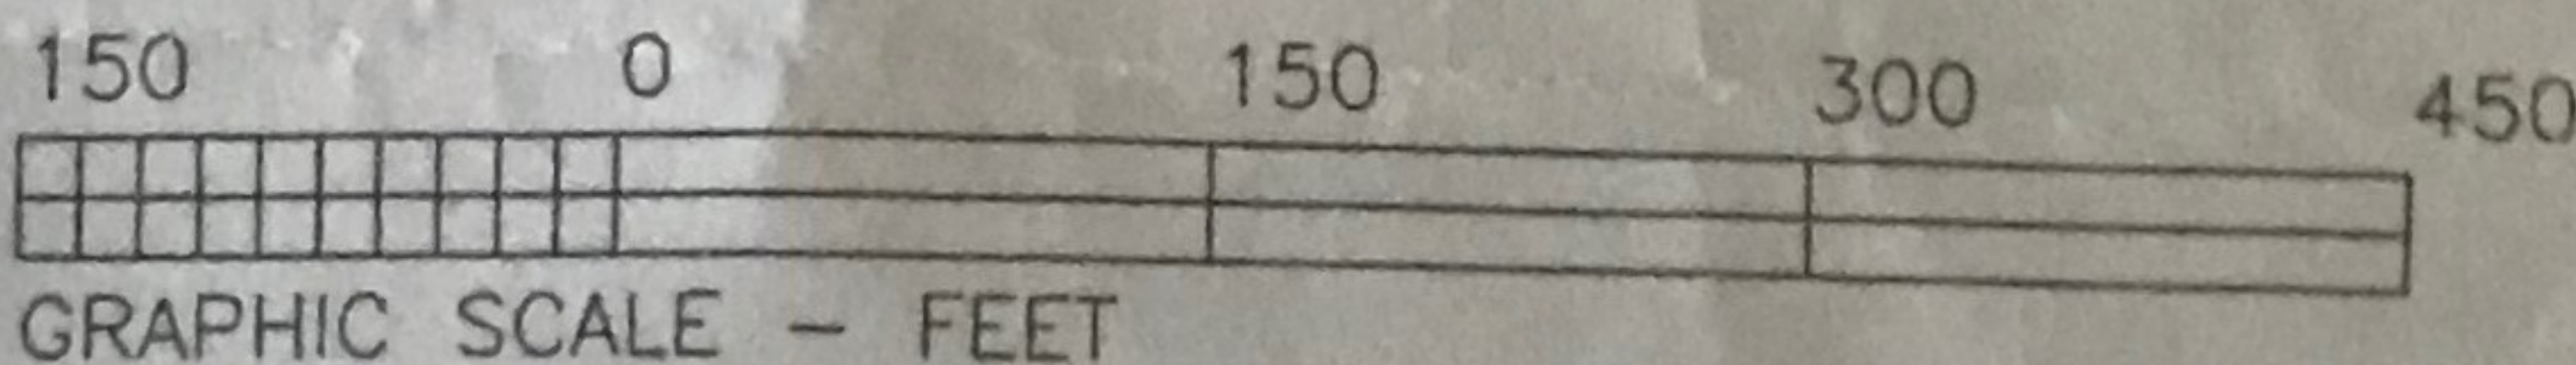

- o IPF = IRON PIN FOUND
- o IPS = IRON PIN SET

EQUIPMENT USED : TOPCON GTS-302D

THE FIELD DATA UPON WHICH THIS PLAT IS BASED HAS A CLOSURE PRECISION OF ONE FOOT IN 14,000 FEET AND AN ANGULAR ERROR OF 02" PER ANGLE POINT AND WAS ADJUSTED USING THE LEAST SQUARE METHOD.

THIS MAP OR PLAT HAS BEEN CALCULATED FOR CLOSURE AND IS FOUND TO BE ACCURATE WITHIN ONE FOOT IN 225,000 FEET.

SEAL 	SURVEY FOR							
	TRACT 1 - ROGER HOLLEGER							
	TRACT 2 - KENNETH WILLIAMS and DEANNA L. WILLIAMS							
	CITY	—	COUNTY	GRADY	SCALE	1" = 150'	MAP	31
	SURVEY DATE	6-02-08	LAND DISTRICT	16th	DRAWN	JLS	C.F.	08047-2
PLAT DATE	6-03-08	LAND LOT	354	CHECKED	LWG	JOB No.	08047	
LARRY GROGAN & ASSOCIATES, INC.								
38 SOUTH SCOTT STREET CAMILLA, GEORGIA 31730 (229)336-5462								