


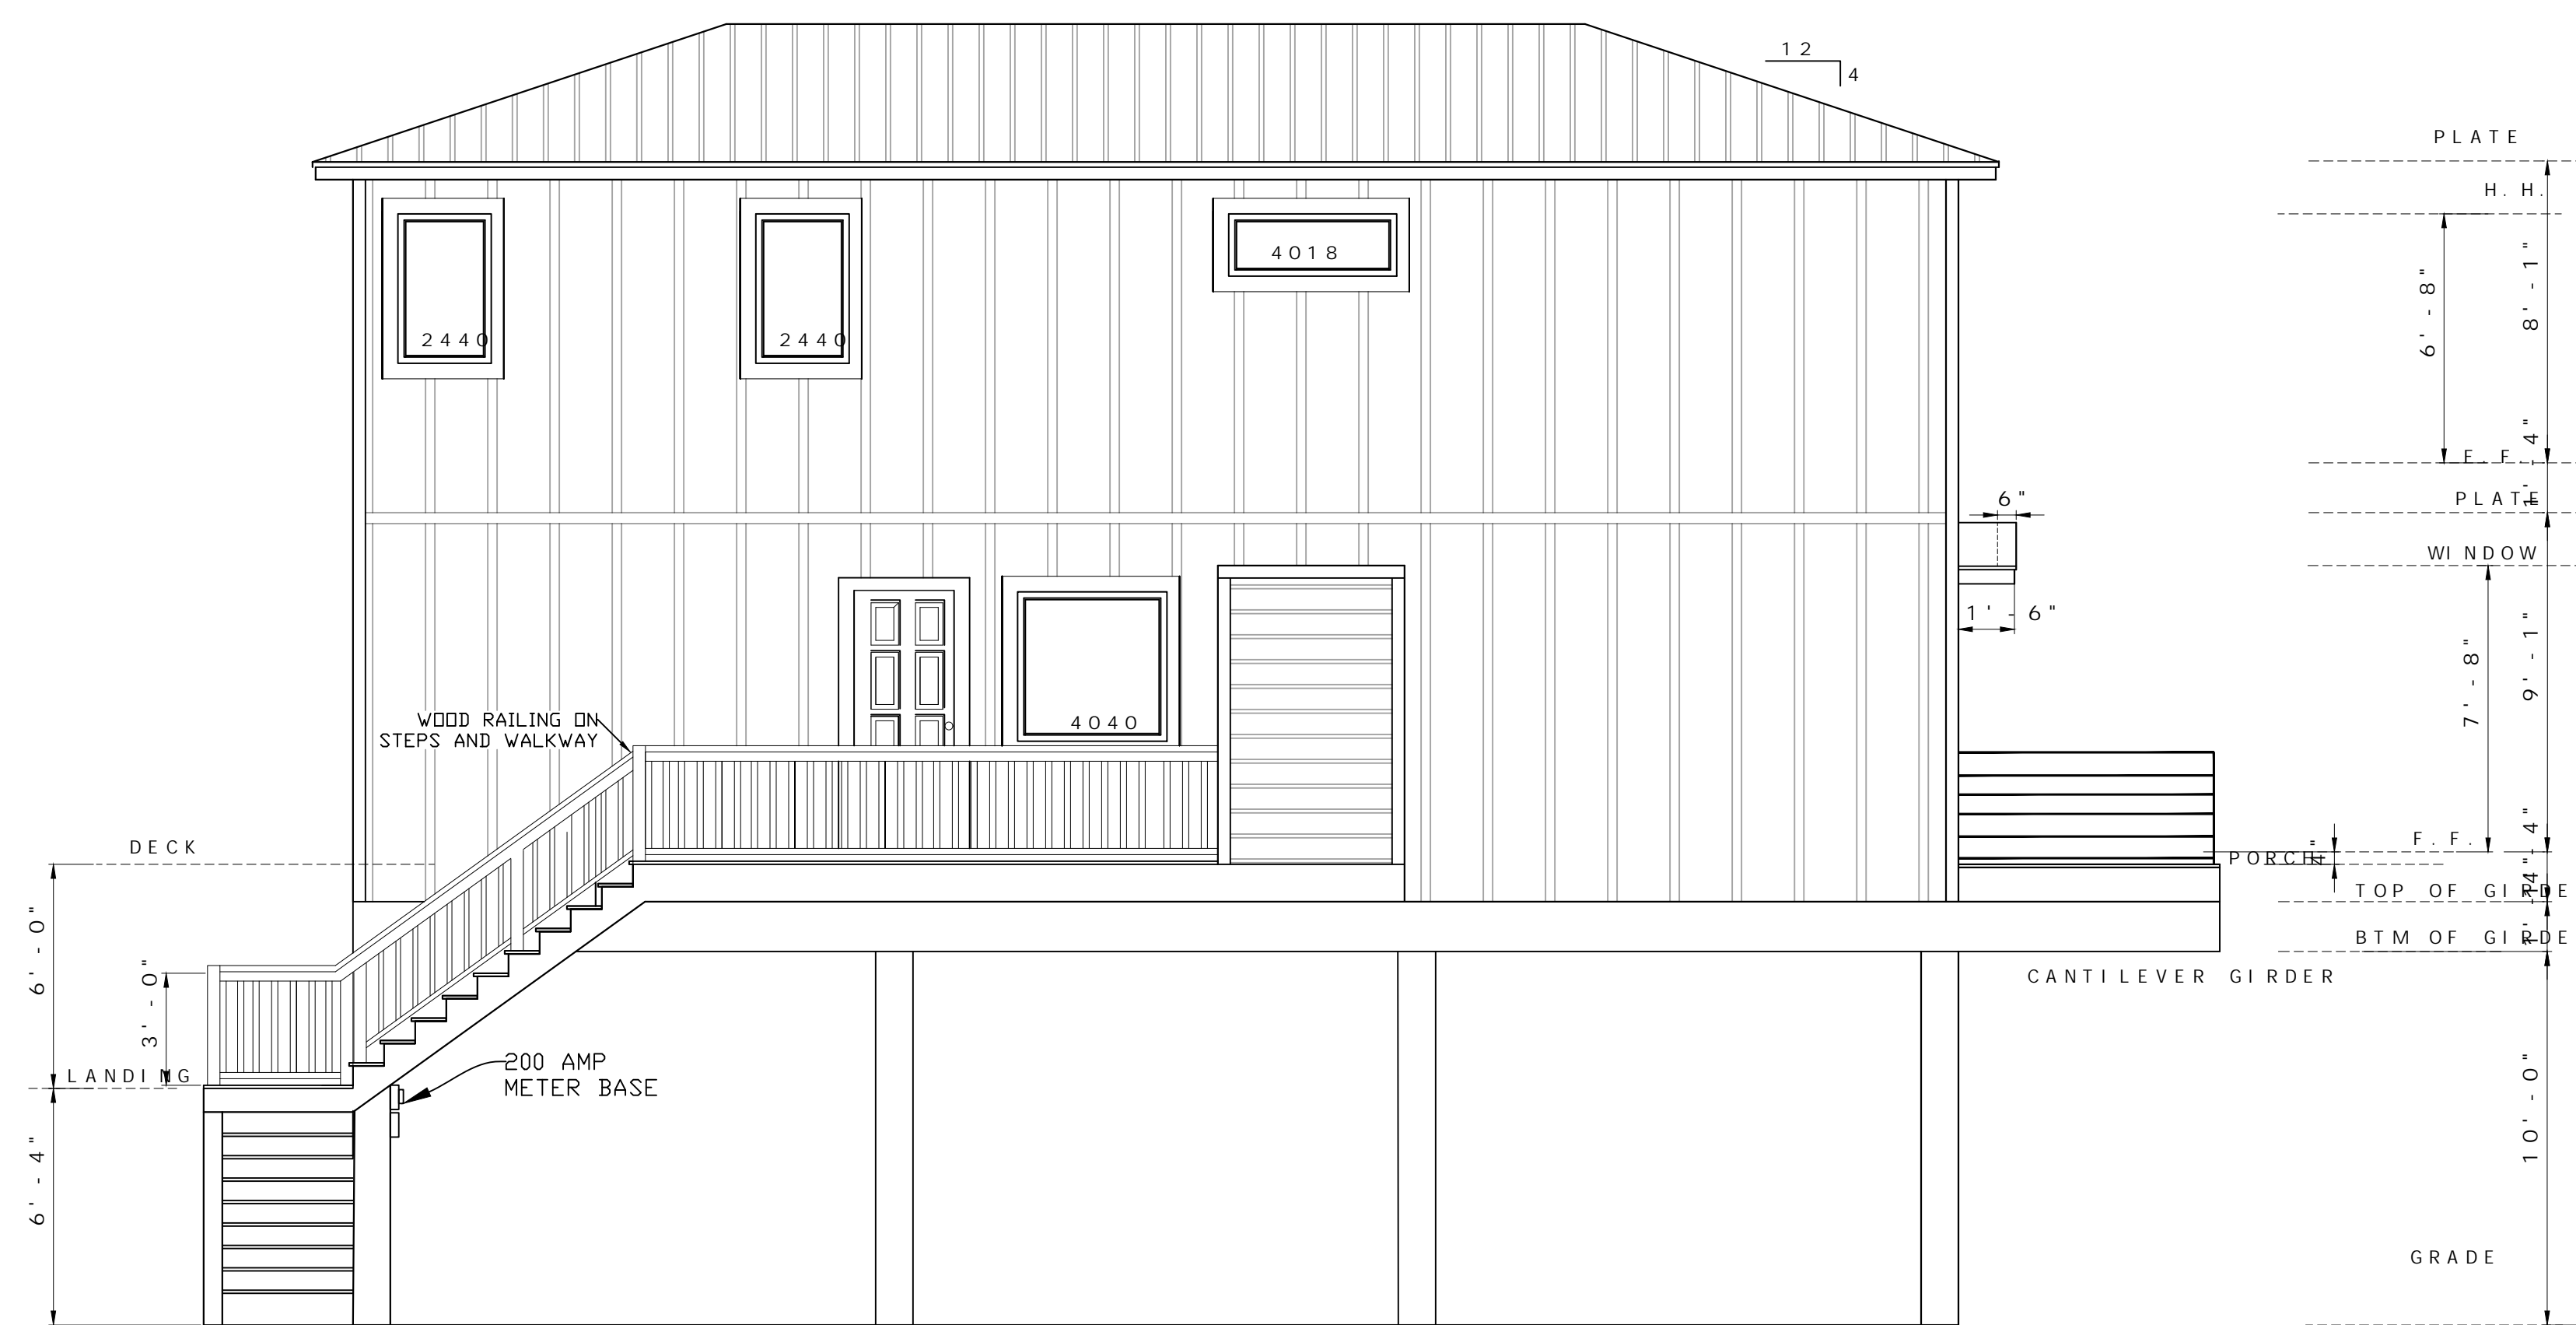

FRONT ELEVATION

SCALE: 1/4" = 1' - 0"



LEFT SIDE ELEVATION

SCALE: 1/4" = 1' - 0"

DESCRIPTION


LUCY MODEL

DRAWN BY: W. RICHARDSON


DATE: 11-18-2021

SHEET:

1
OF 7

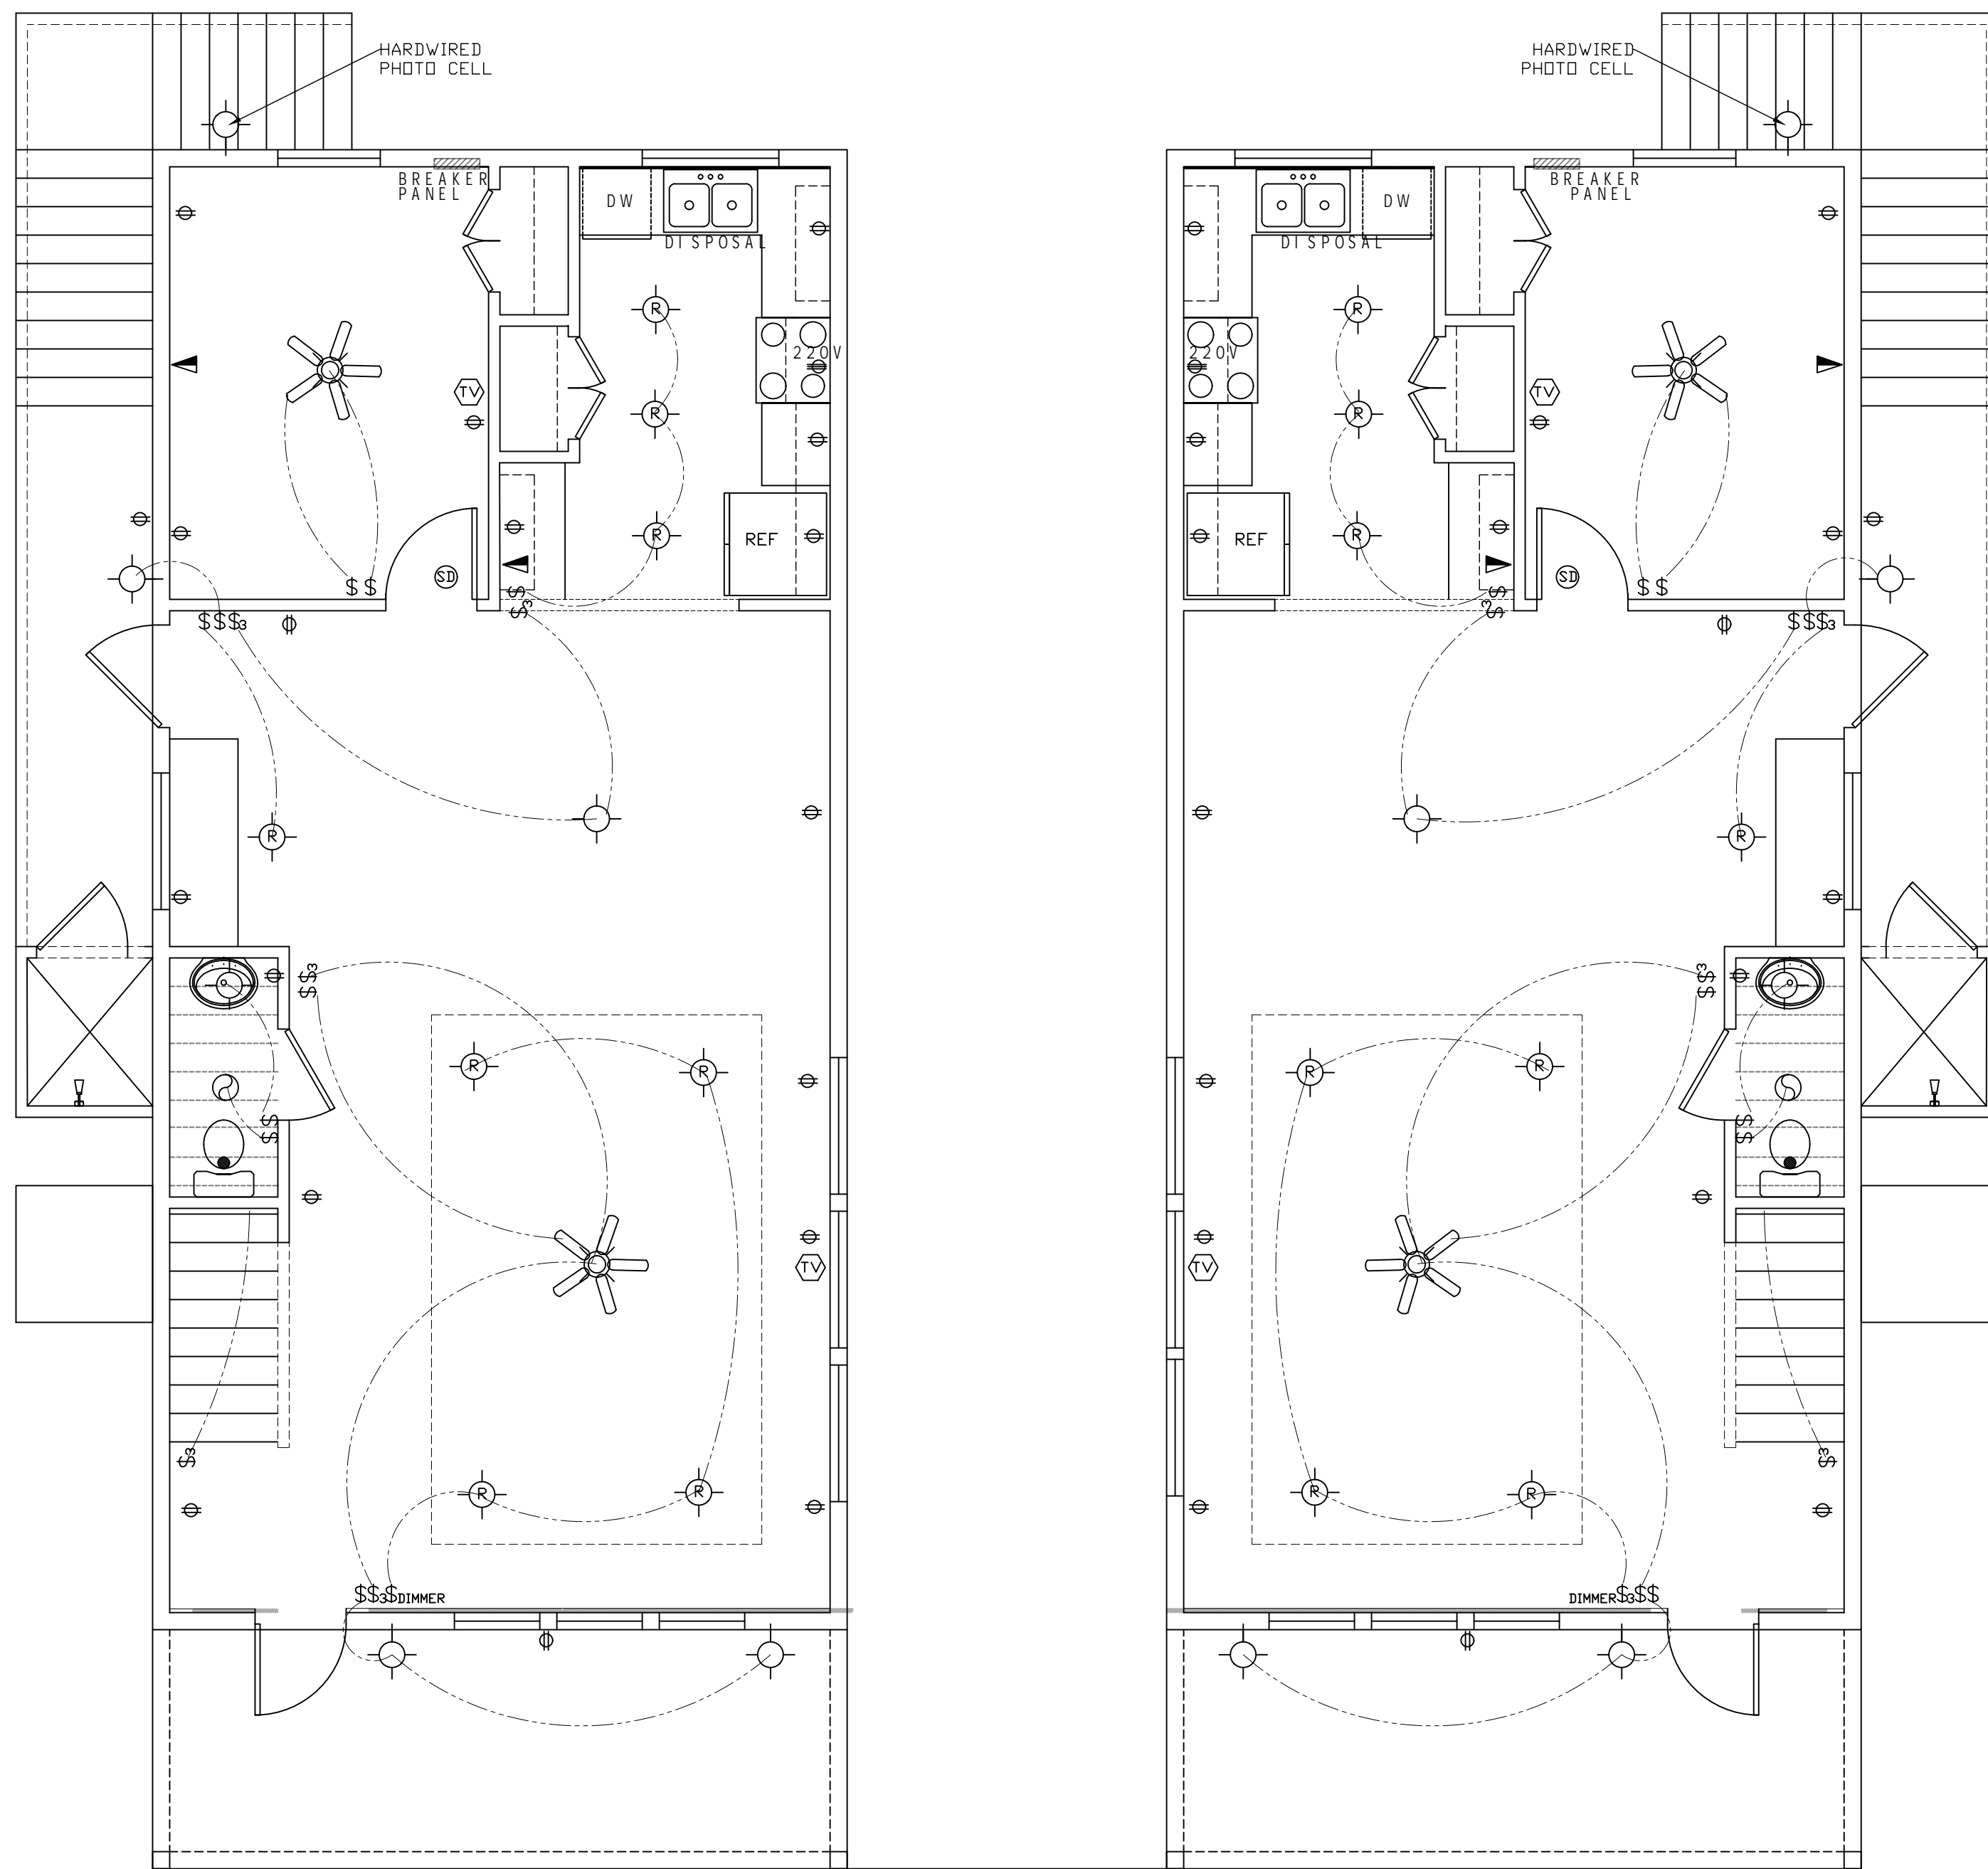

ELECTRICAL PLAN
LOWER LEVEL

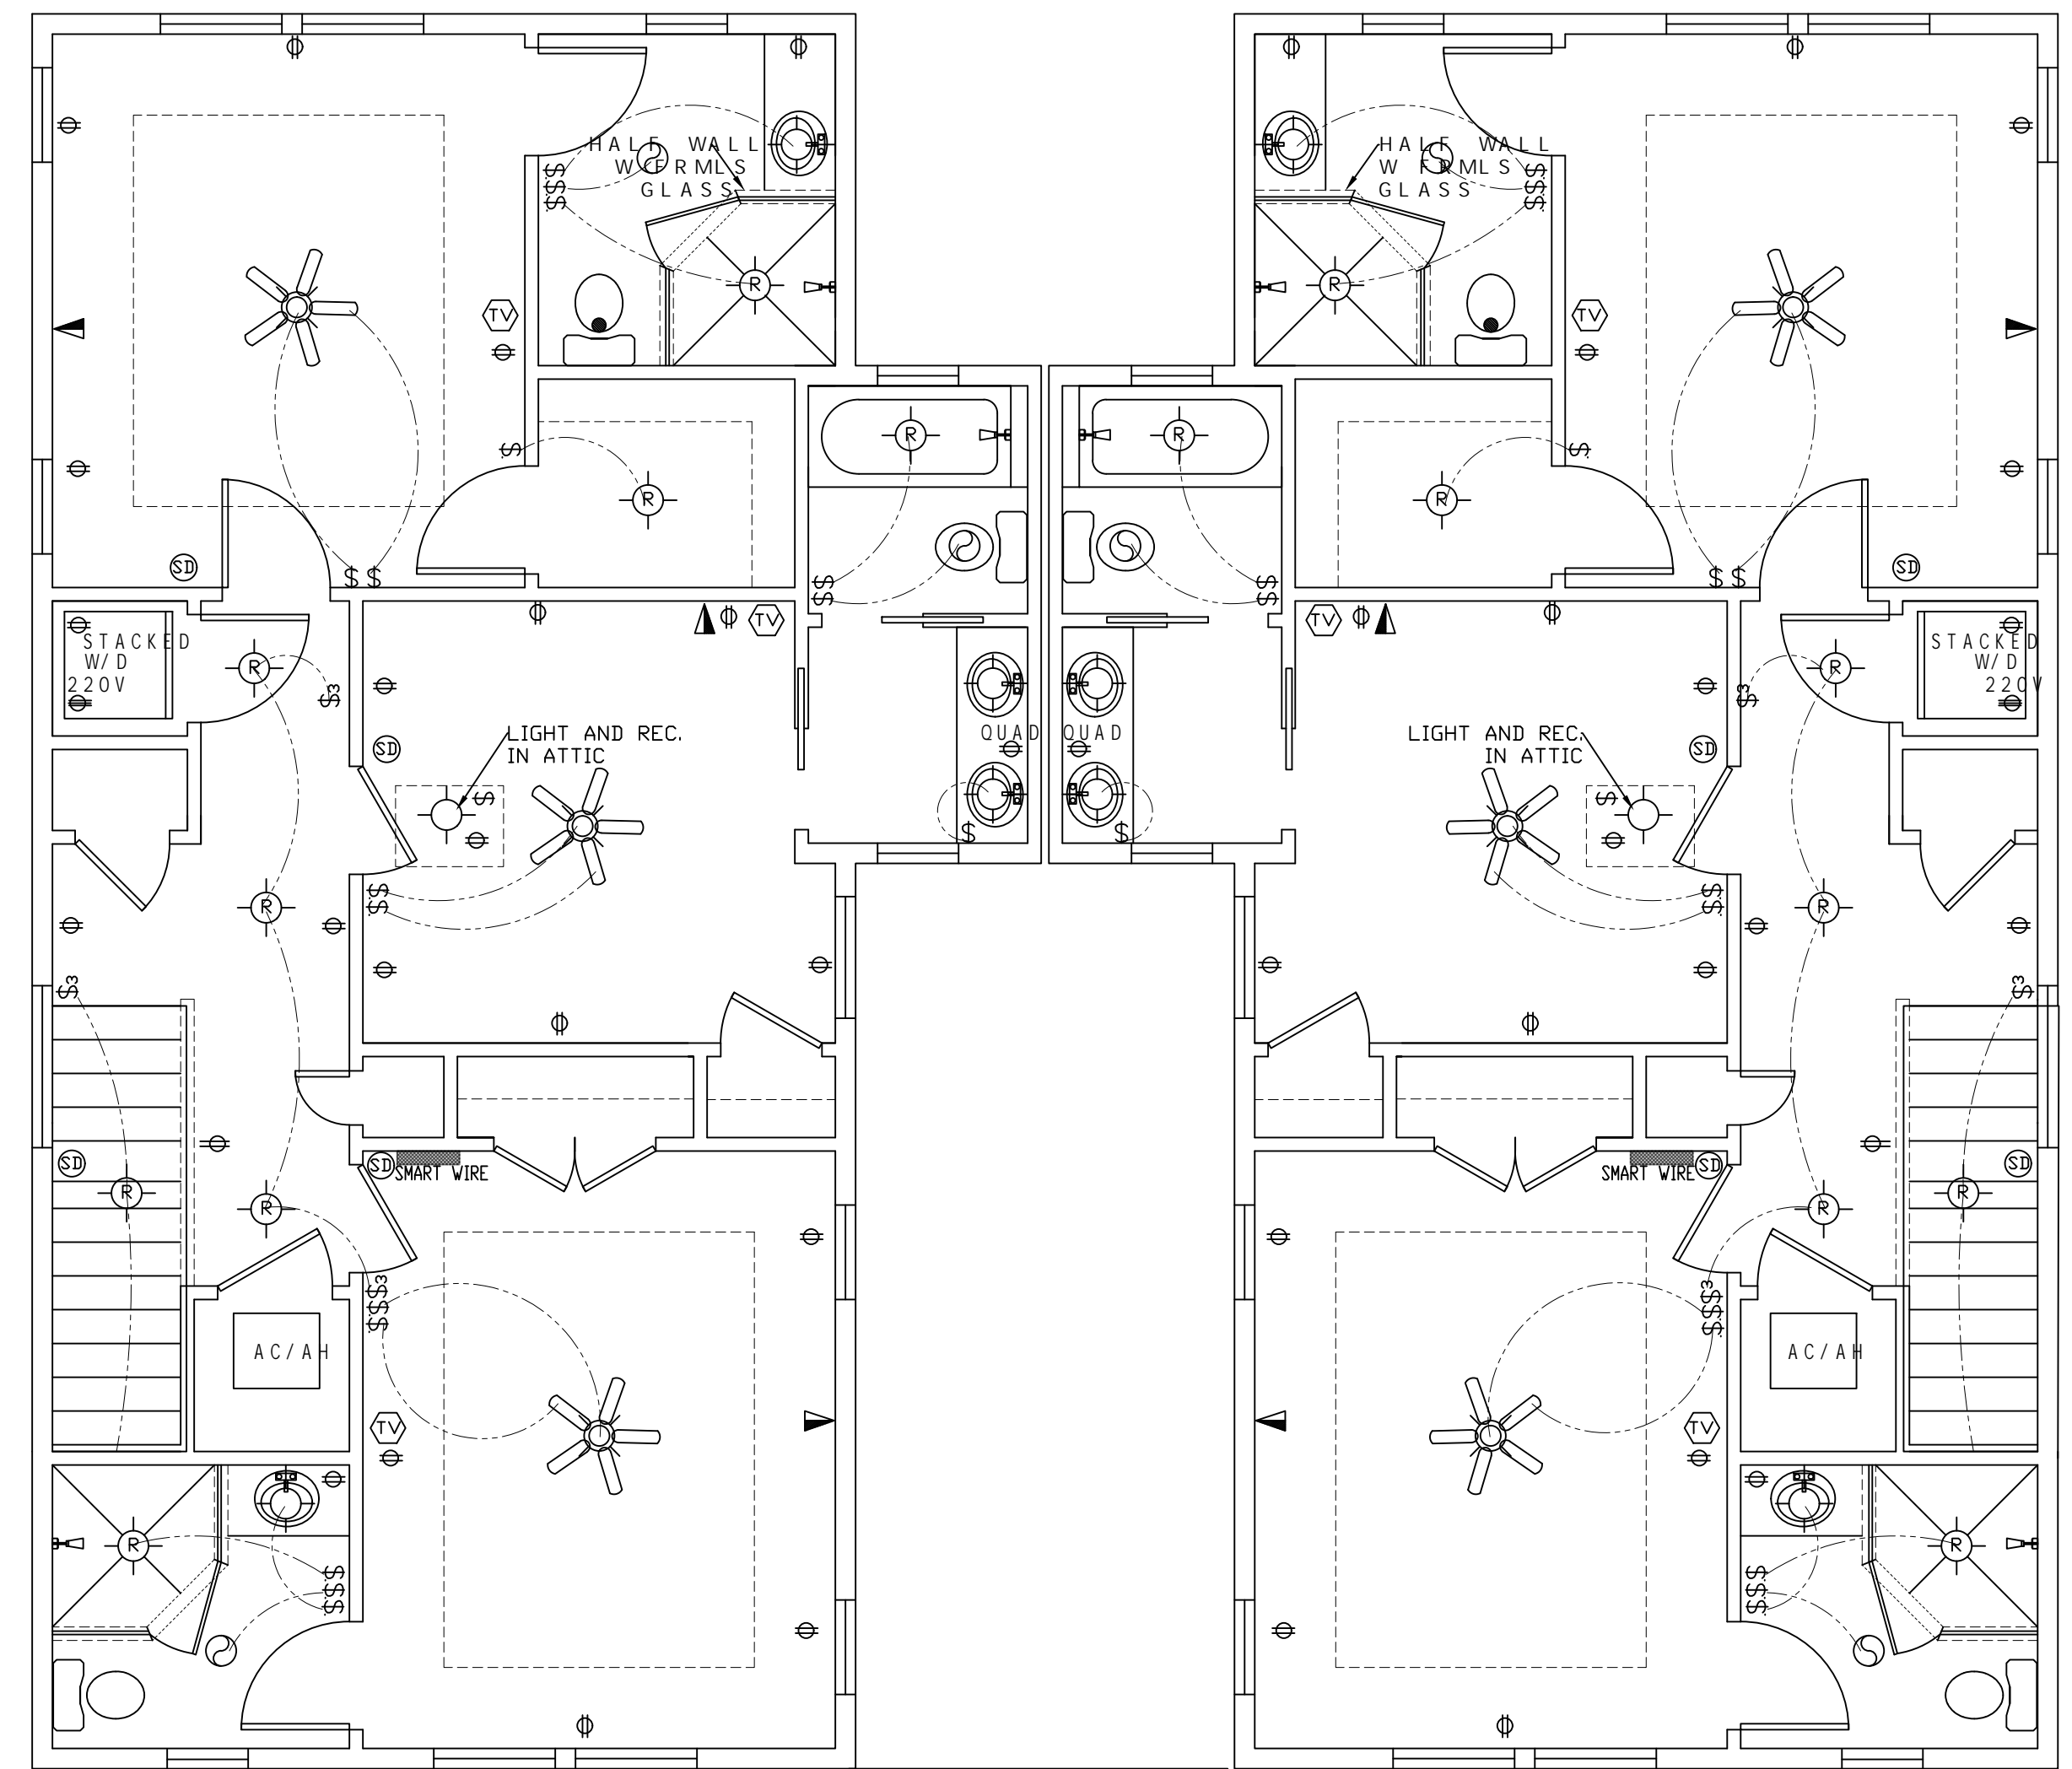

ELECTRICAL PLAN
UPPER LEVEL

	CEILING FAN/ LIGHT COMBO
	SMOKE DETECTOR
	BATH FAN
	TELEPHONE
	CEILING MOUNTED LIGHT
	WALL MOUNTED LIGHT
	CABLE CONNECTION
	RECESSED LIGHT
	PENDANT LIGHT
	RECESSED EYEBALL LIGHT
	FLUORESCENT
	ROPE LIGHTING
	FLOOD LIGHT
	SINGLE POLE SWITCH
	3-WAY SWITCH
	RECEPTACLE
	DOOR BELL
	HEAT LAMP

ALL OUTLETS WILL BE LOCATED PER BUILDING CODE, NOT PER PLANS.

DESCRIPTION

LUCY MODEL

DRAWN BY: W. RICHARDSON

DATE: 11-18-2021

SHEET: 5 OF 7

